


Comm 21.03 (6) Egress Window Dimensions

Minimum
20" wide x 24" high
or
24" wide x 20" high

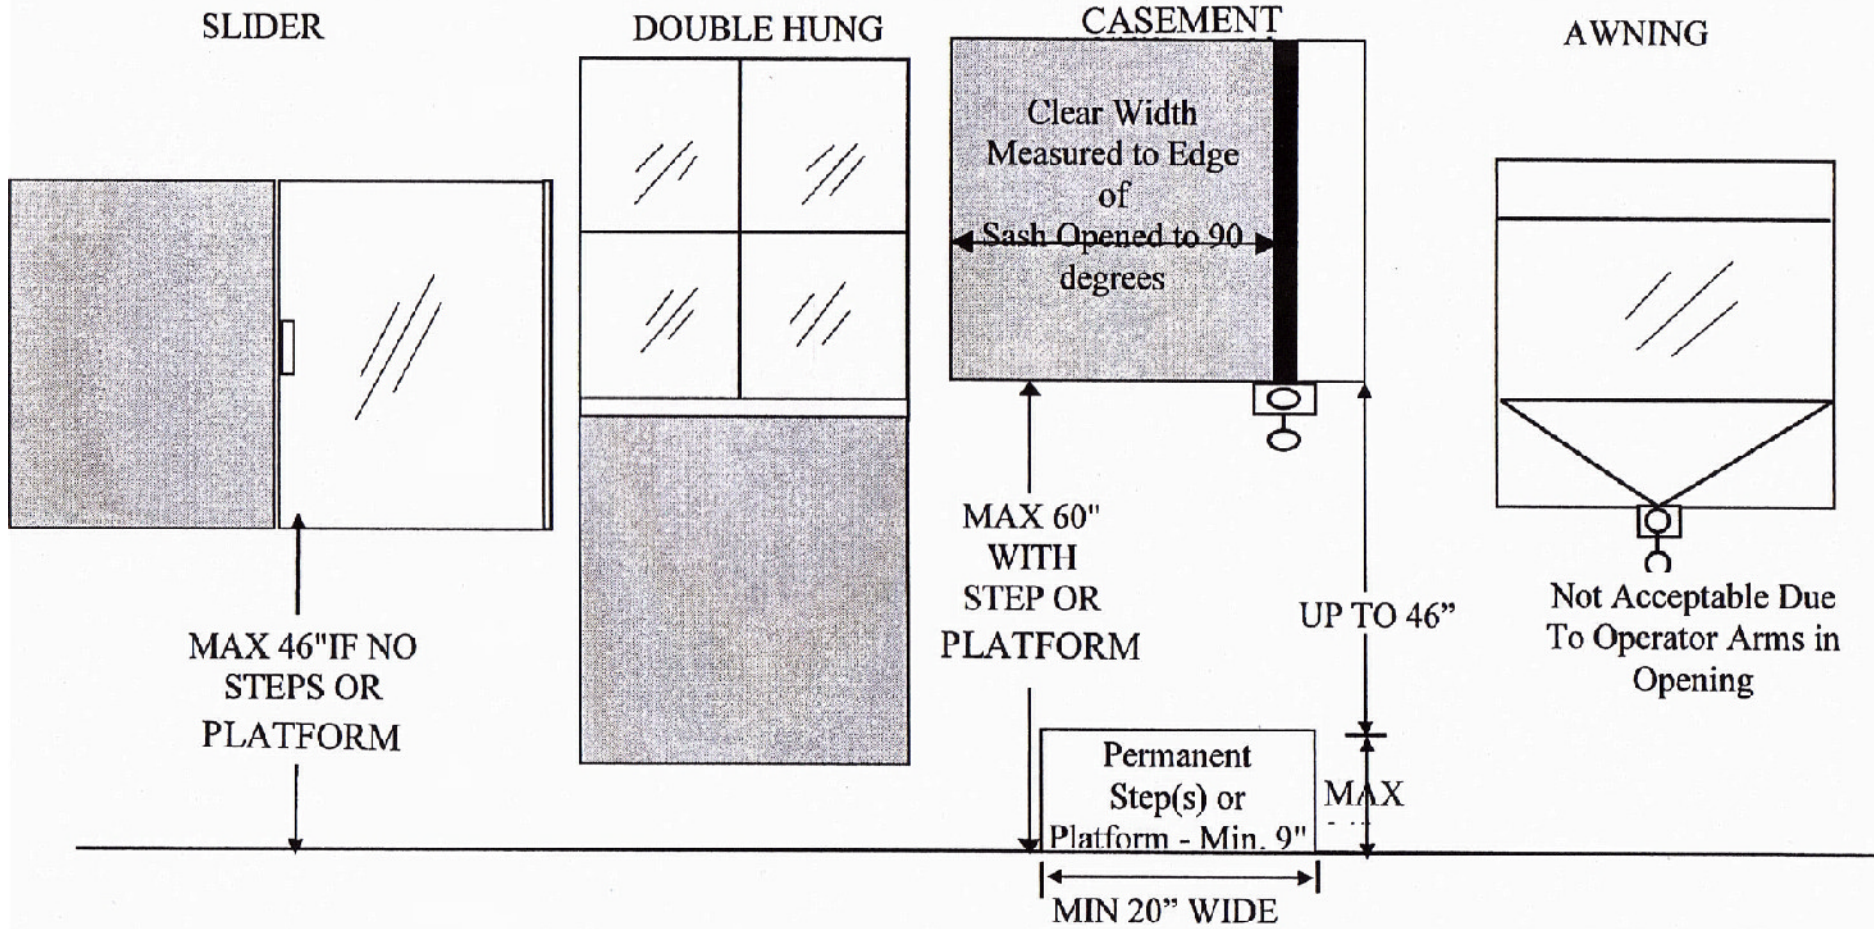

Exit Windows
See following diagram.